


ALTAIR 6" LOUVRE IN ios SURROUND FRAME WITH OUTSIDE SCREEN – GLASS OR ALUMINIUM BLADES

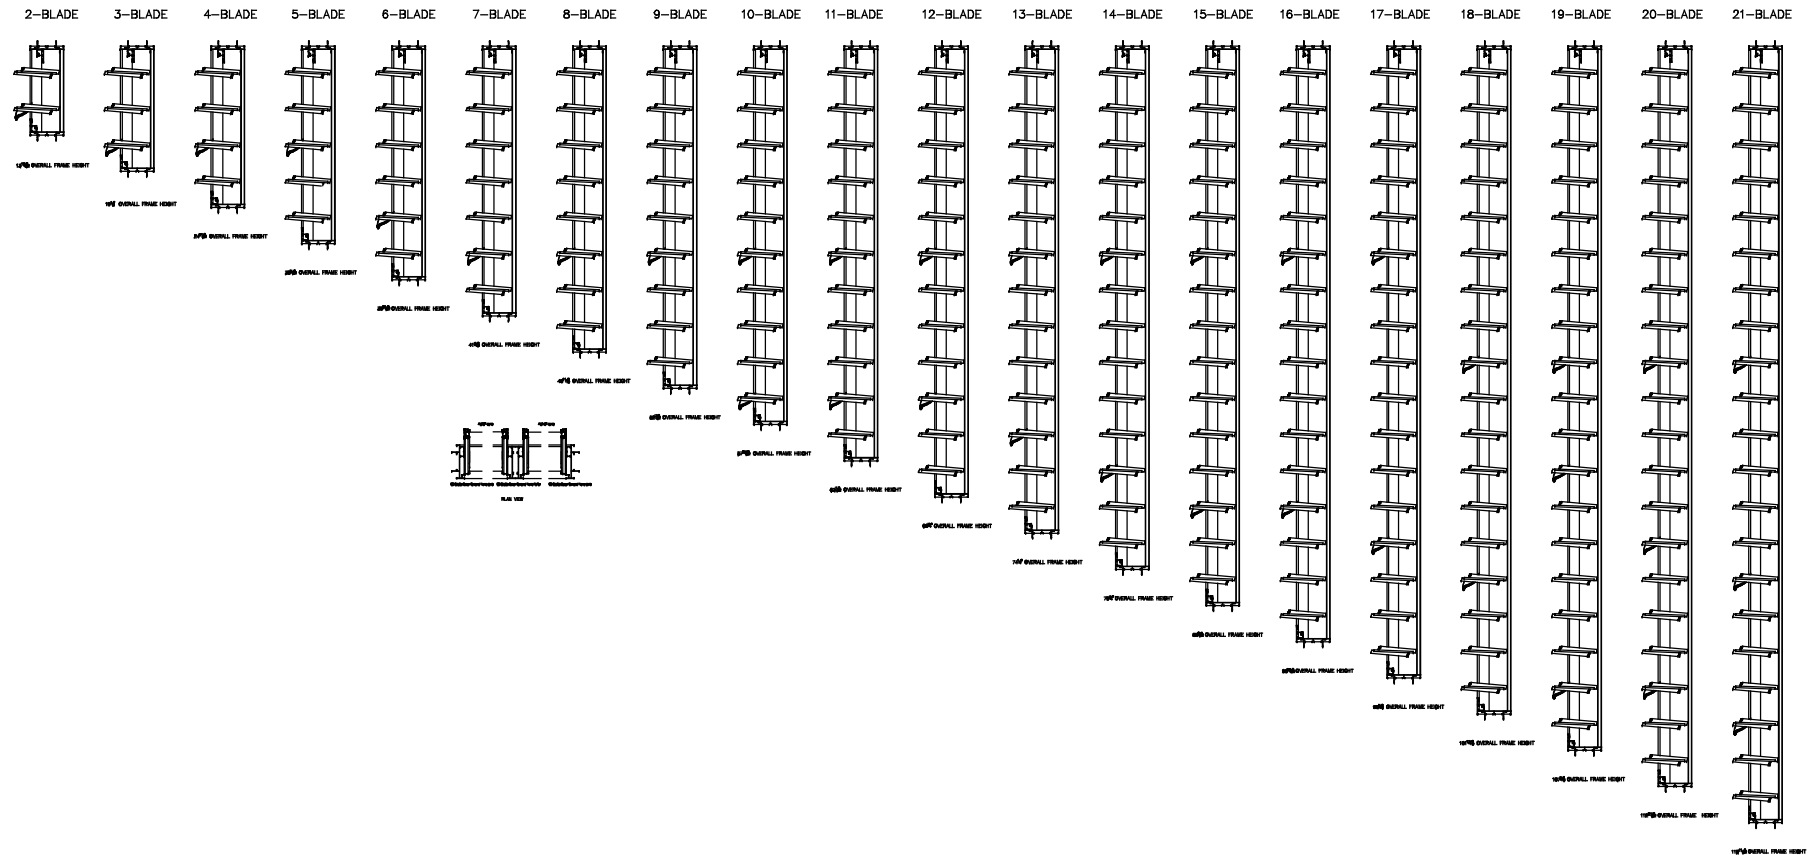

MATERIAL —
FINISH —

DRAUGHTING STANDARDS AS 1100

IF IN DOUBT ASK

FILE: -P\R&D TEAM\

**Altair 6" Louvre In ios Surround Frame
With Outside Screen - Glass Or Aluminium
Blades**

breezway
light · air · space

35 CAMBRIDGE ST. COORPAROO 4151 ACN 081 897 823

Part No.

Drg. No.

REV.	DETAILS	APP_R	DATE	DRAWN	D.Oe	DATE	07:06:10	SCALE 1:1
------	---------	-------	------	-------	------	------	----------	-----------

SHT. 1	OF 1	REV.					
--------	------	------	--	--	--	--	--